



1
C-1 CROSS-WALK BARRIER DETAIL N.T.S.

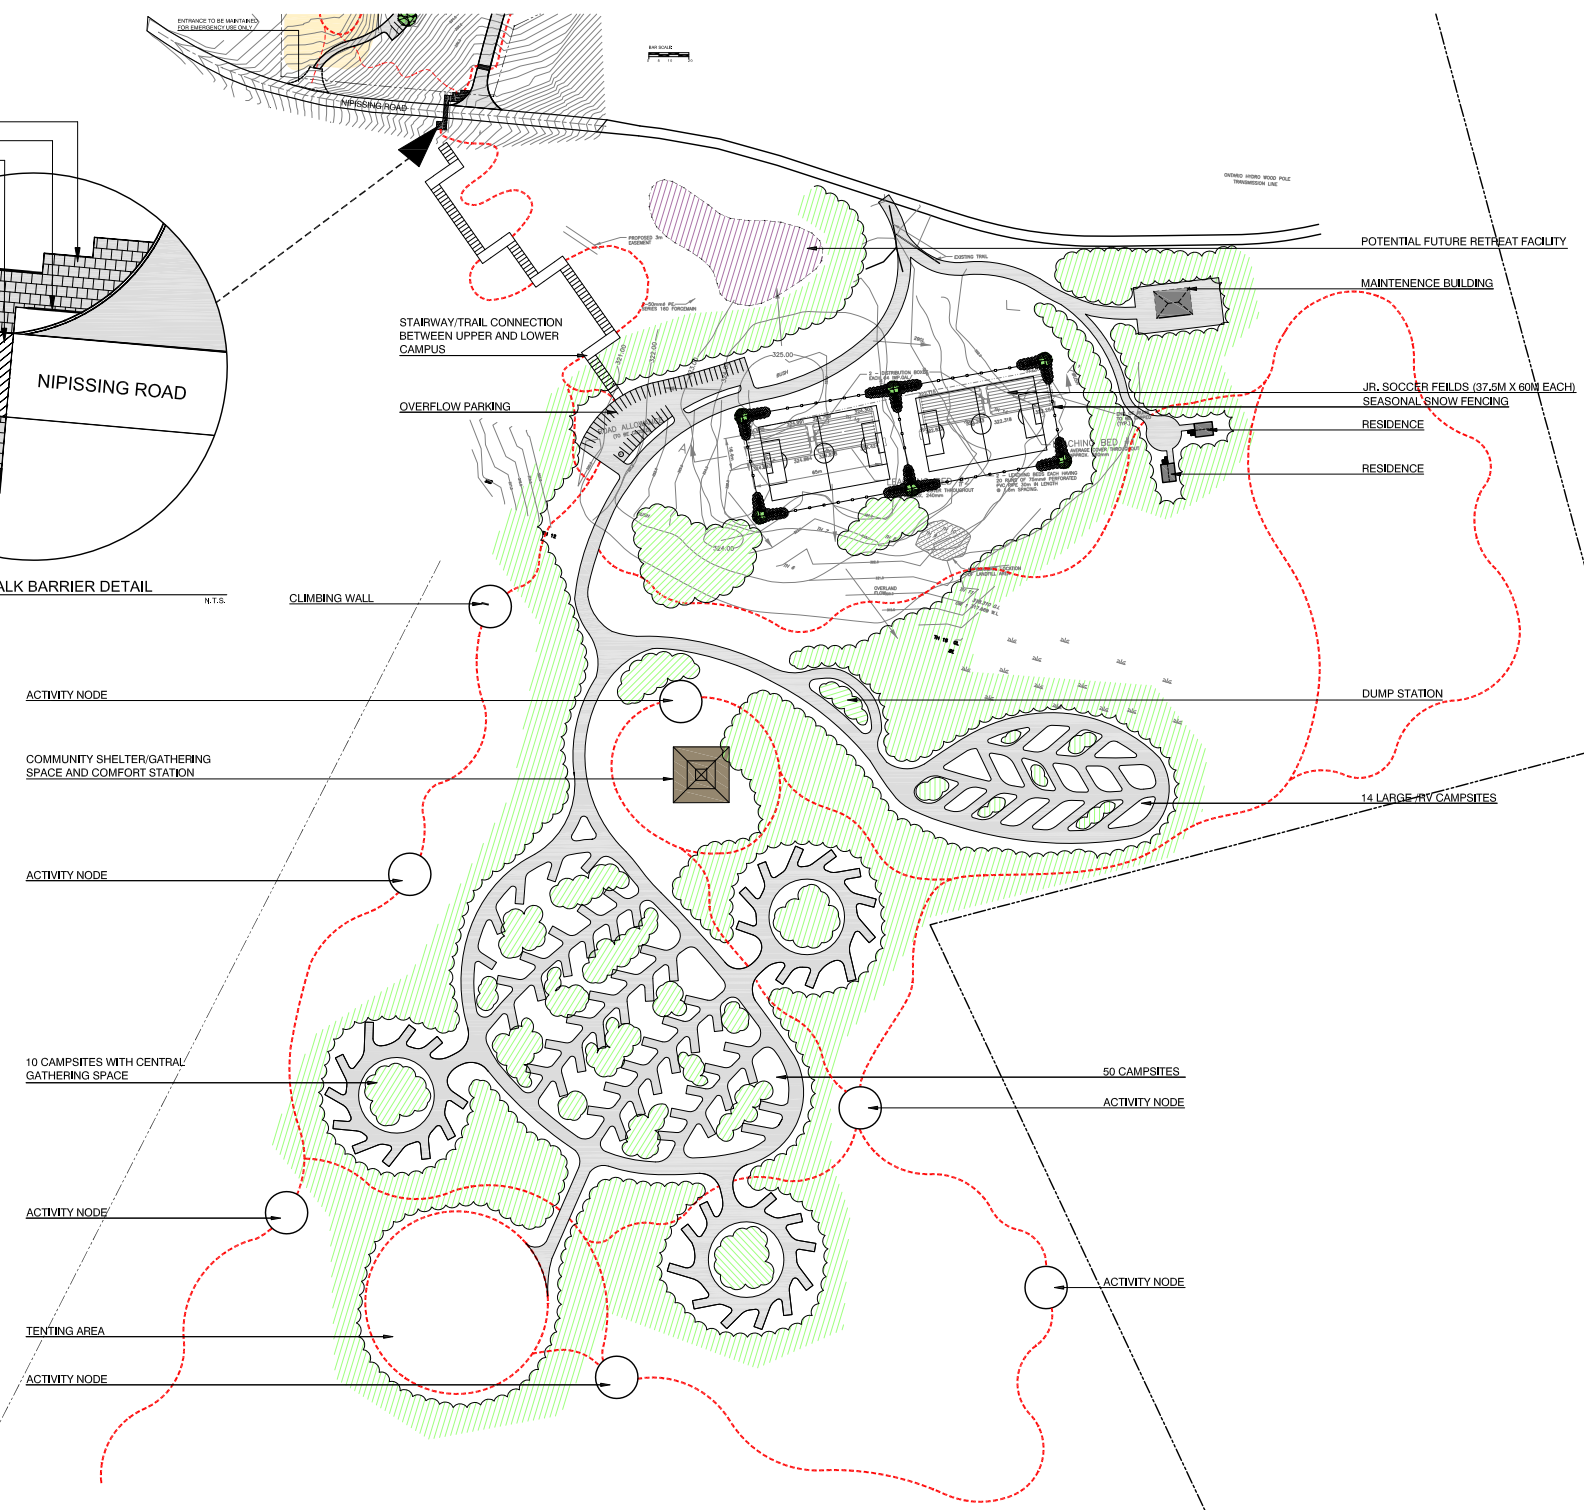

- LEGEND**
- PROPOSED PLANTING
 - PROPOSED ROADWAYS
 - DECORATIVE UNIT PAVING
 - PEDESTRIAN CIRCULATION
 - EXISTING VEGETATION

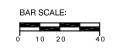

Camp Kahquah

Ahmik Lake, Magnetawan, ON

Upper Campus Masterplan

March 20th, 2009

